
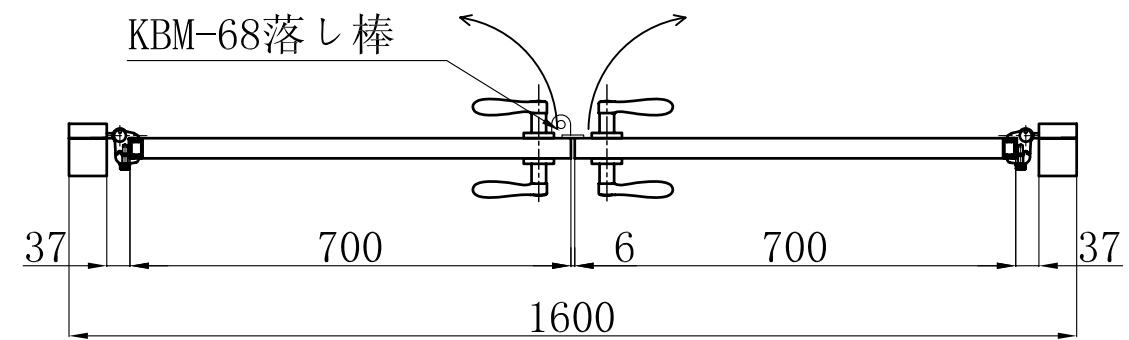


標準門扉 A - 1

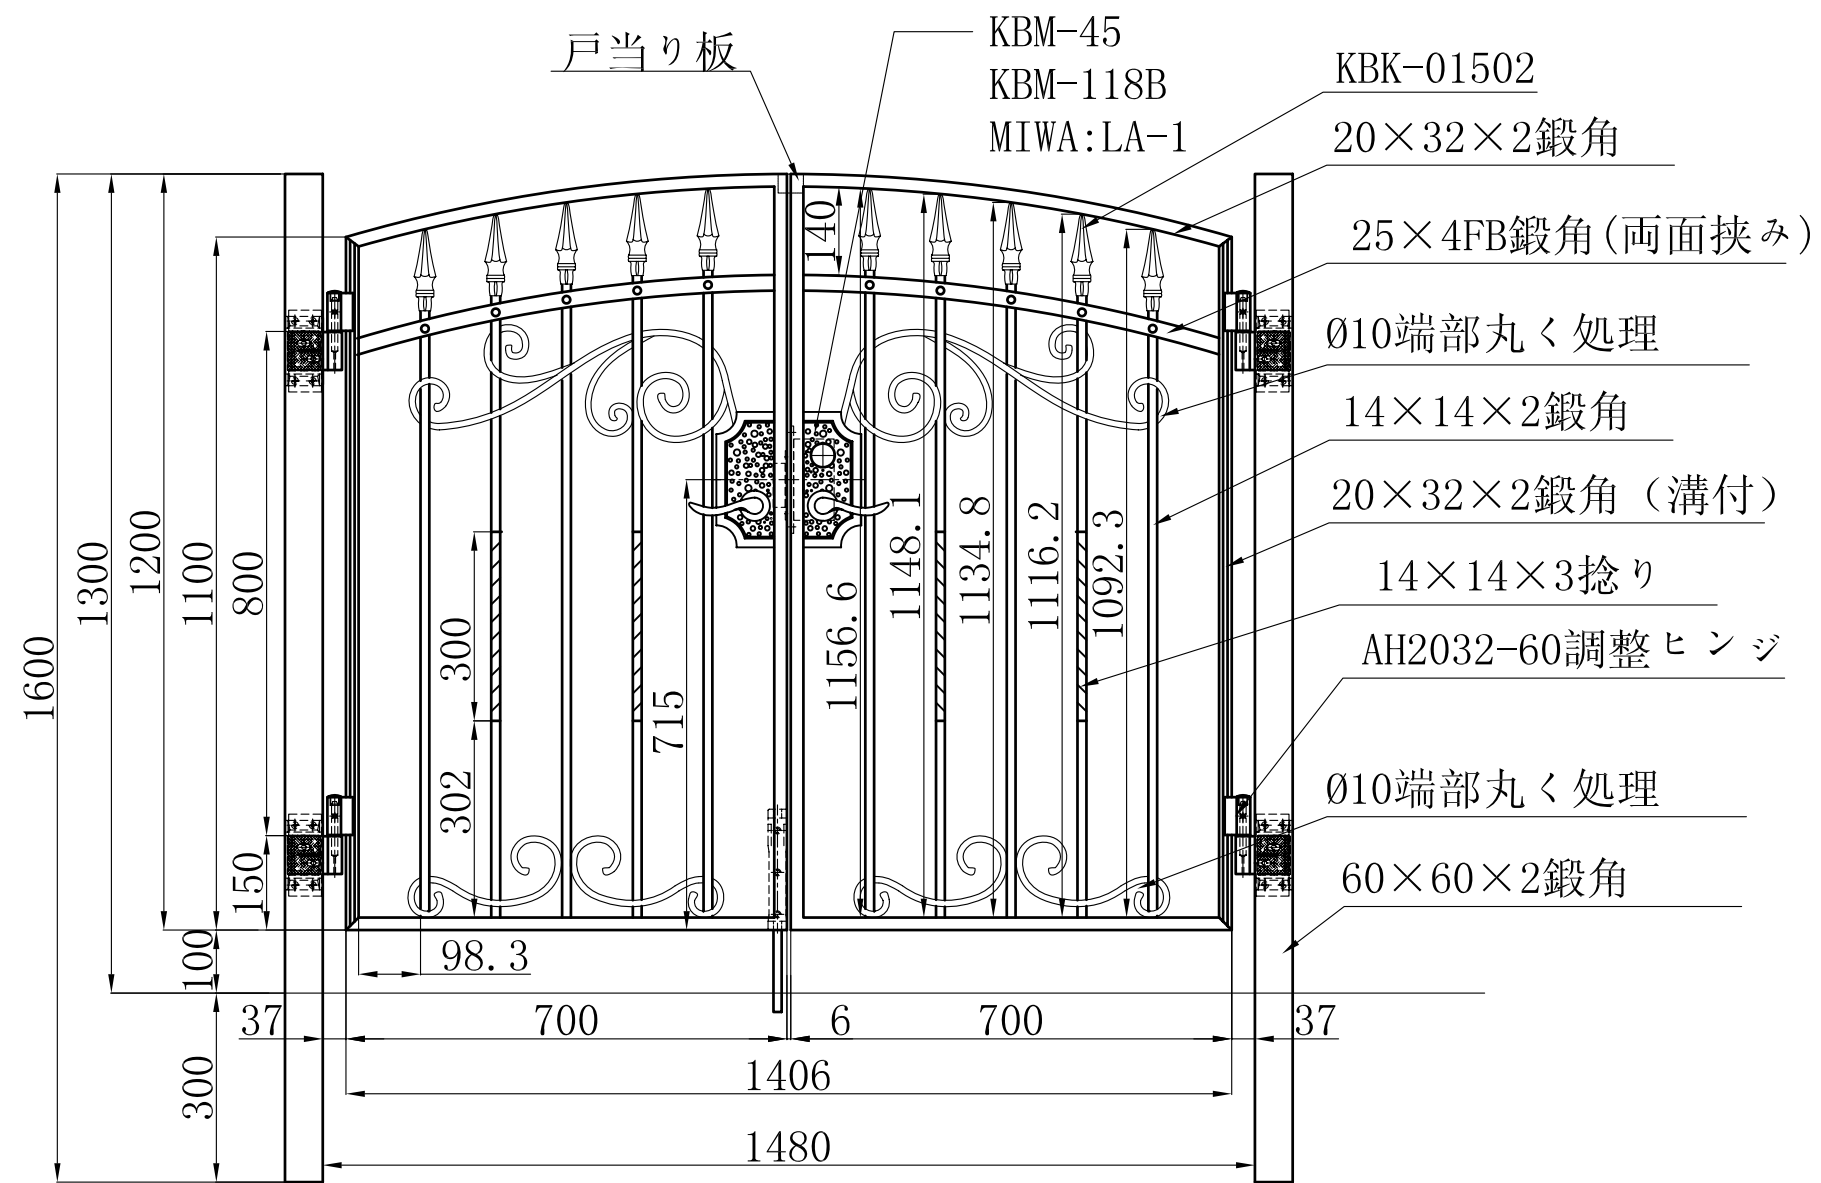

標準門扉 A - 1